

ELEVATIONS
SKANEATELES HOTEL
WOODBINE GROUP
Enter address here

Revision Schedule

Num	Date	Description	Issue	By
-----	------	-------------	-------	----

THE CONTRACTOR SHALL VERIFY ALL DIMENSIONS AT THE SITE AND PROMPTLY NOTIFY THE ARCHITECT IN WRITING OF ANY DISCREPANCIES.

ALL DRAWINGS AND SPECIFICATIONS ARE THE PROPERTY OF THE ARCHITECT AND SHALL BE USED ONLY ON THE JOB DESIGNATED COPYRIGHT 2004.

ANY AND ALL ALTERATIONS TO THIS DRAWING OR DOCUMENT BY ANY PERSON, UNLESS ACTING UNDER THE DIRECTION OF A LICENSED ARCHITECT IS PROHIBITED. ANY SUCH ALTERATIONS SHALL BE NOTED, SEALED AND SIGNED BY THE ALTERING ARCHITECT IN ACCORDANCE WITH THE REQUIREMENTS OF NORTH CAROLINA LAW.

Project number LA19021

Date 2020-01-20

Drawn by MLM

Checked by PVL

A005

Scale 3/32" = 1'-0"

1/20/2020 3:54:54 PM

RIDGE HEIGHT
35' - 0"

TRUSS BEARING
23' - 6"

SECOND FLOOR
14' - 0"

FIRST FLOOR
0"

① FRONT ELEVATION
3/32" = 1'-0"

RIDGE HEIGHT
35' - 0"

TRUSS BEARING
23' - 6"

SECOND FLOOR
14' - 0"

FIRST FLOOR
0"

BASEMENT
-14' - 0"

② REAR ELEVATION
3/32" = 1'-0"

RIDGE HEIGHT
35' - 0"

TRUSS BEARING
23' - 6"

SECOND FLOOR
14' - 0"

FIRST FLOOR
0"

③ SIDE ELEVATION 2
3/32" = 1'-0"


RIDGE HEIGHT
35' - 0"

TRUSS BEARING
23' - 6"

SECOND FLOOR
14' - 0"

FIRST FLOOR
0"

④ SIDE ELEVATION 1
3/32" = 1'-0"

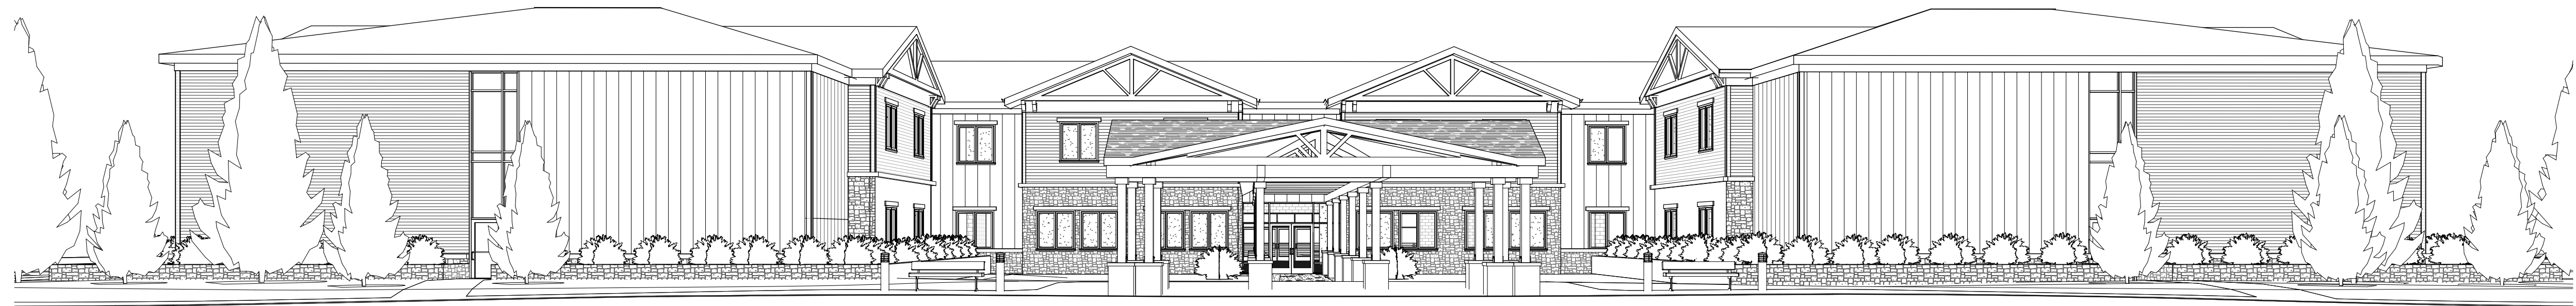

① 3D View 1



② 3D View 2

PERSPECTIVE VIEWS

SKANEATELES HOTEL
WOODBINE GROUP

Enter address here

Revision Schedule

Num			Issue
.	Date	Description	d By

THE CONTRACTOR SHALL VERIFY ALL DIMENSIONS AT THE SITE AND PROMPTLY NOTIFY THE ARCHITECT IN WRITING OF ANY DISCREPANCIES.

ALL DRAWINGS AND SPECIFICATIONS ARE THE PROPERTY OF THE ARCHITECT AND SHALL BE USED ONLY ON THE JOB DESIGNATED COPYRIGHT 2004.

ANY AND ALL ALTERATIONS TO THIS DRAWING OR DOCUMENT BY ANY PERSON UNLESS ACTING UNDER THE DIRECTION OF A LICENSED ARCHITECT IS PROHIBITED. ANY SUCH ALTERATIONS SHALL BE NOTED, SEALED, AND SIGNED BY THE ALTERING ARCHITECT IN ACCORDANCE WITH THE REQUIREMENTS OF NORTH CAROLINA LAW.

Project number LA19021

Date 2020-01-20

Drawn by Author

Checked by Checker

SK1

Scale



② 3D View 5

NOT FOR CONSTRUCTION

Architect's Stamp

PERSPECTIVES
SKANEATELES HOTEL
WOODBINE GROUP
Enter address here

Revision Schedule

Num	Date	Description	Issue
			d By

THE CONTRACTOR SHALL VERIFY ALL DIMENSIONS AT THE SITE AND PROMPTLY NOTIFY THE ARCHITECT IN WRITING OF ANY DISCREPANCIES.

ALL DRAWINGS AND SPECIFICATIONS ARE THE PROPERTY OF THE ARCHITECT AND SHALL BE USED ONLY ON THE JOB DESIGNATED COPYRIGHT 2004.

ANY AND ALL ALTERATIONS TO THIS DRAWING OR DOCUMENT BY ANY PERSON UNLESS ACTING UNDER THE DIRECTION OF A LICENSED ARCHITECT IS PROHIBITED. ANY SUCH ALTERATIONS SHALL BE NOTED, SEALED, AND SIGNED BY THE ALTERING ARCHITECT IN ACCORDANCE WITH THE REQUIREMENTS OF NORTH CAROLINA LAW.

Project number LA19021
Date 2020-01-20
Drawn by Author
Checked by Checker

SK2

Scale