

NOT FOR CONSTRUCTION

Architect's Stamp

ELEVATIONS
SKANEATELES HOTEL
WOODBINE GROUP
Enter address here

Revision Schedule

Num	Date	Description	Issue d By

THE CONTRACTOR SHALL VERIFY ALL DIMENSIONS AT THE SITE AND PROMPTLY NOTIFY THE ARCHITECT IN WRITING OF ANY DISCREPANCIES.

ALL DRAWINGS AND SPECIFICATIONS ARE THE PROPERTY OF THE ARCHITECT AND SHALL BE USED ONLY ON THE JOB DESIGNATED. COPYRIGHT 2004.

Project number LA19021

Date 2020-01-21

Drawn by MLM

Checked by WVL

A300

Scale 3/32" = 1'-0"

1/21/2020 11:47:24 AM



① FRONT ELEVATION
3/32" = 1'-0"




② REAR ELEVATION
3/32" = 1'-0"



③ SIDE ELEVATION 2
3/32" = 1'-0"



④ SIDE ELEVATION 1
3/32" = 1'-0"

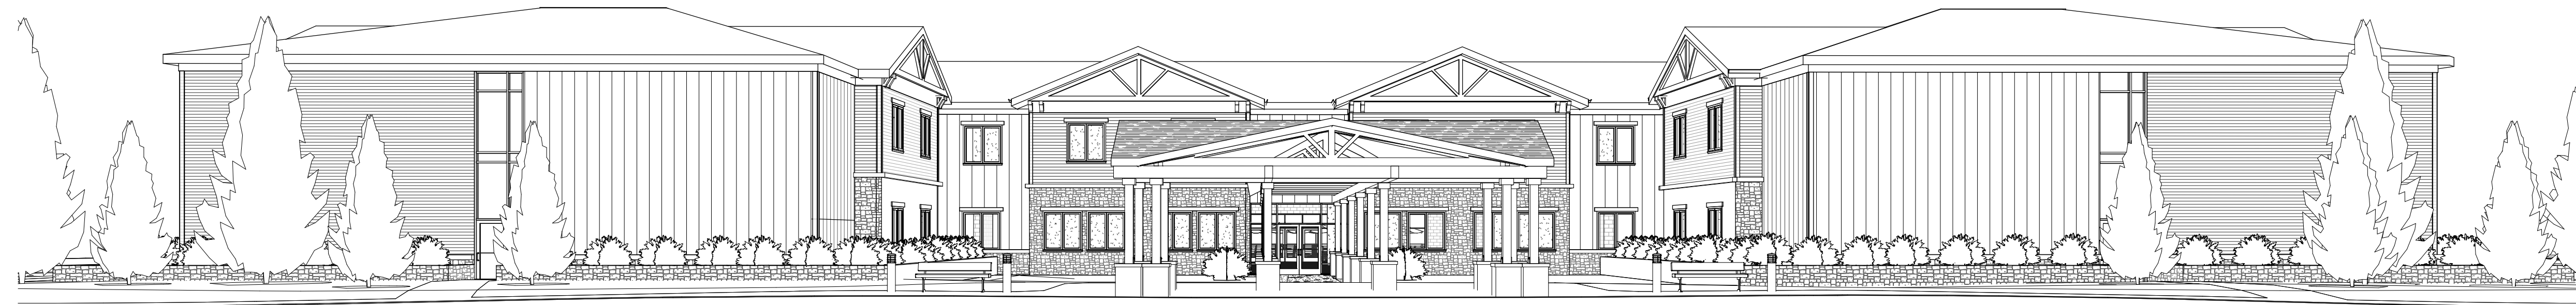

① 3D View 1



② 3D View 2

PERSPECTIVE VIEWS

SKANEATELES HOTEL
WOODBINE GROUP
Enter address here

Revision Schedule

Num	Date	Description	Issue d By

THE CONTRACTOR SHALL VERIFY ALL DIMENSIONS AT THE SITE AND PROMPTLY NOTIFY THE ARCHITECT IN WRITING OF ANY DISCREPANCIES.
ALL DRAWINGS AND SPECIFICATIONS ARE THE PROPERTY OF THE ARCHITECT AND SHALL BE USED ONLY ON THE JOB DESIGNATED COPYRIGHT 2008.
ANY AND ALL ALTERATIONS TO THIS DRAWING OR DOCUMENT BY ANY PERSON UNLESS ACTING UNDER THE DIRECTION OF A LICENSED ARCHITECT IS PROHIBITED. ANY SUCH ALTERATIONS SHALL BE NOTED, SEALED, AND SIGNED BY THE ALTERING ARCHITECT IN ACCORDANCE WITH THE REQUIREMENTS OF NORTH CAROLINA LAW.

Project number LA19021
Date 2020-01-21
Drawn by MLM
Checked by WVL

SK1

Scale



② 3D View 5

PERSPECTIVE VIEWS

SKANEATELES HOTEL
WOODBINE GROUP
Enter address here

Revision Schedule

Num	Date	Description	Issue d By

THE CONTRACTOR SHALL VERIFY ALL DIMENSIONS AT THE SITE AND PROMPTLY NOTIFY THE ARCHITECT IN WRITING OF ANY DISCREPANCIES.
ALL DRAWINGS AND SPECIFICATIONS ARE THE PROPERTY OF THE ARCHITECT AND SHALL BE USED ONLY ON THE JOB DESIGNATED COPYRIGHT 2008.
ANY AND ALL ALTERATIONS TO THIS DRAWING OR DOCUMENT BY ANY PERSON UNLESS ACTING UNDER THE DIRECTION OF A LICENSED ARCHITECT IS PROHIBITED. ANY SUCH ALTERATIONS SHALL BE NOTED, SEALED, AND SIGNED BY THE ALTERING ARCHITECT IN ACCORDANCE WITH THE REQUIREMENTS OF NORTH CAROLINA LAW.

Project number LA19021

Date 2020-01-21

Drawn by Author

Checked by Checker

SK2

Scale