

SUNN 1017 LLC

JORDAN ROAD SOLAR ENERGY SYSTEM

4516 JORDAN ROAD, TOWN OF SKANEATELES
ONONDAGA COUNTY, NEW YORK



MAY 2025
SITE PLAN DRAWINGS

DRAWING INDEX	
SHEET NO.	SHEET TITLE
G001	COVER
G002	GENERAL NOTES AND LEGEND
C001	EXISTING CONDITIONS PLAN
C002	ENVIRONMENTAL CONDITIONS PLAN
C003	DEMOLITION AND EROSION & SEDIMENT CONTROL PLAN
C004	LOT LINE ADJUSTMENT PLAN
C101	PRELIMINARY CIVIL SITE PLAN
C102	SITE SLOPES PLAN
C103	PRELIMINARY PLANTING PLAN
C301	EROSION AND SEDIMENT CONTROL DETAILS
C302	SITE DETAILS - FENCING
C303	SITE DETAILS - FENCING
C504	SITE DETAILS - ACCESS ROAD
C505	SITE DETAILS - EQUIPMENT PADS AND PANELS
C506	SITE DETAILS - UTILITIES




PROJECT LOCATION MAP
1"=2000' (EET)



REVIEW ONLY - NOT FOR CONSTRUCTION

Sheet Number:
G001
Project Name:
2271.010.001

Project: Jordan Road Solar Energy System
Location: 1.5 Miles West of Jordan, NY
Scale: 1" = 100'

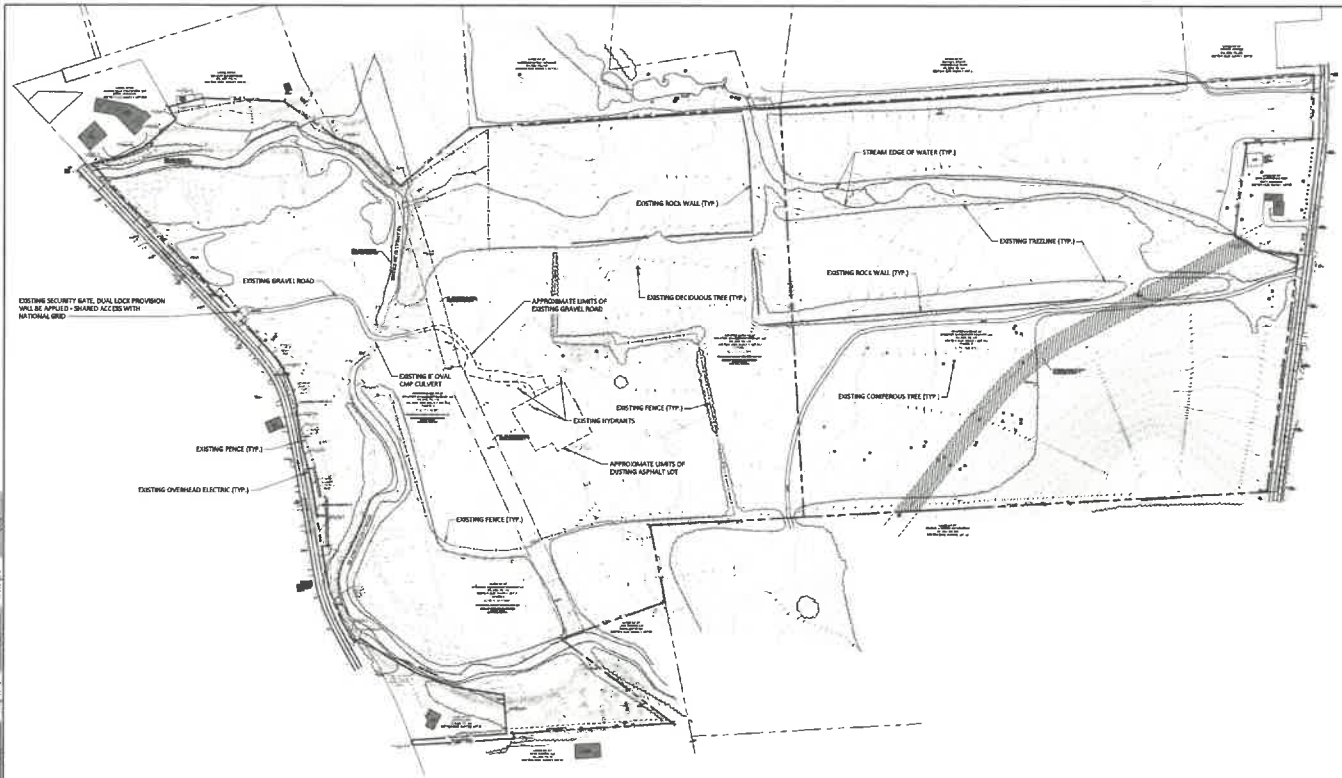

- EXISTING CONDITIONS LEGEND**
- UTILITY POLE
 - OVERHEAD WIRE
 - EXISTING ROCK WALL
 - EXISTING TREELINE
 - STREAM EDGE OF WATER
 - EXISTING FENCE
 - HYDRANT
 - COMPOUND TREE
 - DECIDUOUS TREE

REVIEW ONLY NOT FOR CONSTRUCTION



Date: MAY 2025
Scale: AS SHOWN
Sheet Number: C001
2271.010.001




Barton & Loguidice, LLP
143.5 Eisenhower Parkway
Liverpool, NY 13088


EXISTING CONDITIONS PLAN

JORDAN ROAD SOLAR ENERGY SYSTEM
TOWN OF JAMHART, NEW YORK

REVISIONS

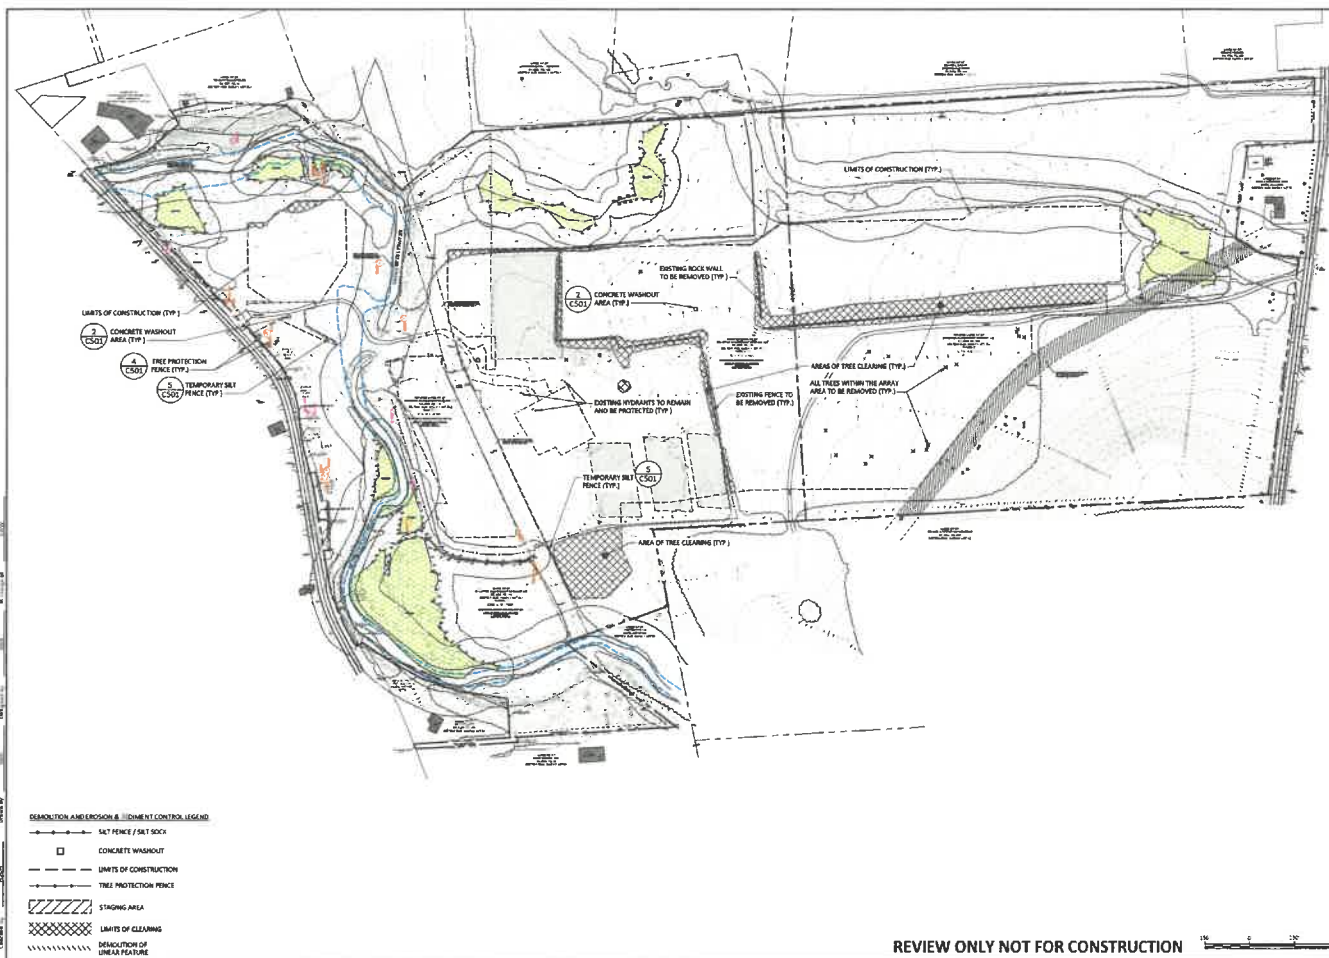


REVIEW ONLY NOT FOR CONSTRUCTION

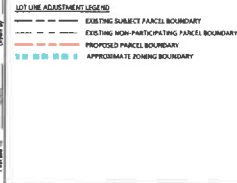[illegible]

- REVIEW ONLY NOT
FOR CONSTRUCTION



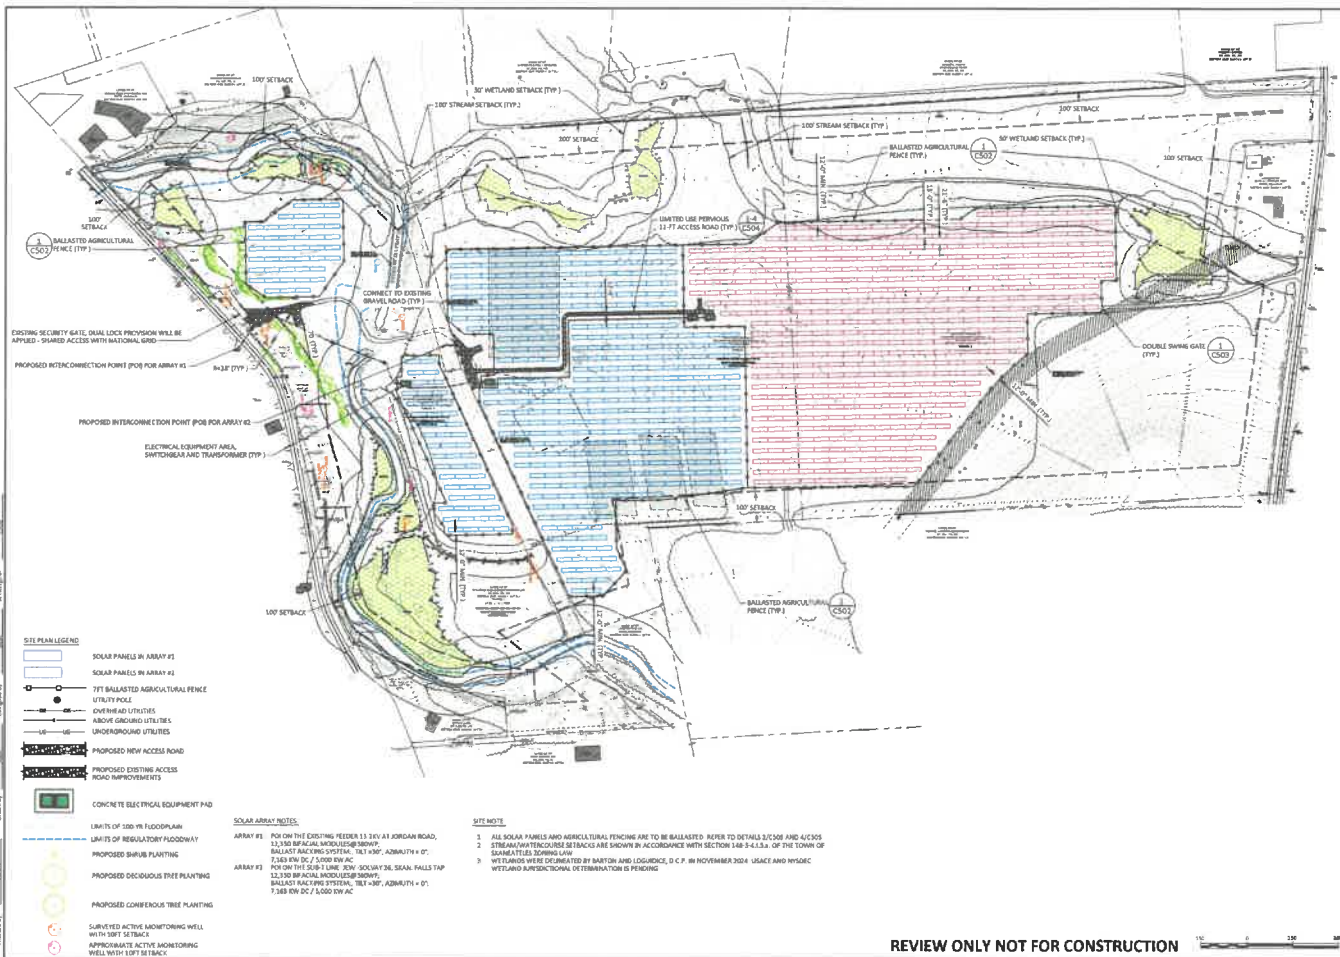

REVIEW ONLY NOT FOR CONSTRUCTION



THIS DRAWING IS THE PROPERTY OF B&L ENGINEERING, INC. AND IS NOT TO BE REPRODUCED OR TRANSMITTED IN ANY FORM OR BY ANY MEANS, ELECTRONIC OR MECHANICAL, INCLUDING PHOTOCOPYING, RECORDING, OR BY ANY INFORMATION STORAGE AND RETRIEVAL SYSTEM, WITHOUT THE WRITTEN PERMISSION OF B&L ENGINEERING, INC. ANY REUSE OR MODIFICATION OF THIS DRAWING WITHOUT THE WRITTEN PERMISSION OF B&L ENGINEERING, INC. IS PROHIBITED. THE USER OF THIS DRAWING AGREES TO HOLD B&L ENGINEERING, INC. HARMLESS FROM AND AGAINST ALL CLAIMS, DAMAGES, LOSSES, AND EXPENSES, INCLUDING REASONABLE ATTORNEY'S FEES, ARISING OUT OF OR RESULTING FROM THE USE OF THIS DRAWING.

REVISIONS

NO.	DATE	DESCRIPTION


JORDAN ROAD SOLAR ENERGY SYSTEM
PRELIMINARY CIVIL SITE PLAN
 TOWN OF SHARMTLES
 ORONDAGA COUNTY, NEW YORK


B&L
 B&L ENGINEERING, INC.
 1000 ROUTE 100
 SHARMTLES, NY 13098
 BARTON & LOGGERS, D.C.P.

DATE: MAY 2025
 SCALE: AS SHOWN
 SHEET NUMBER: C101
 2271.010.001



2271.010.001

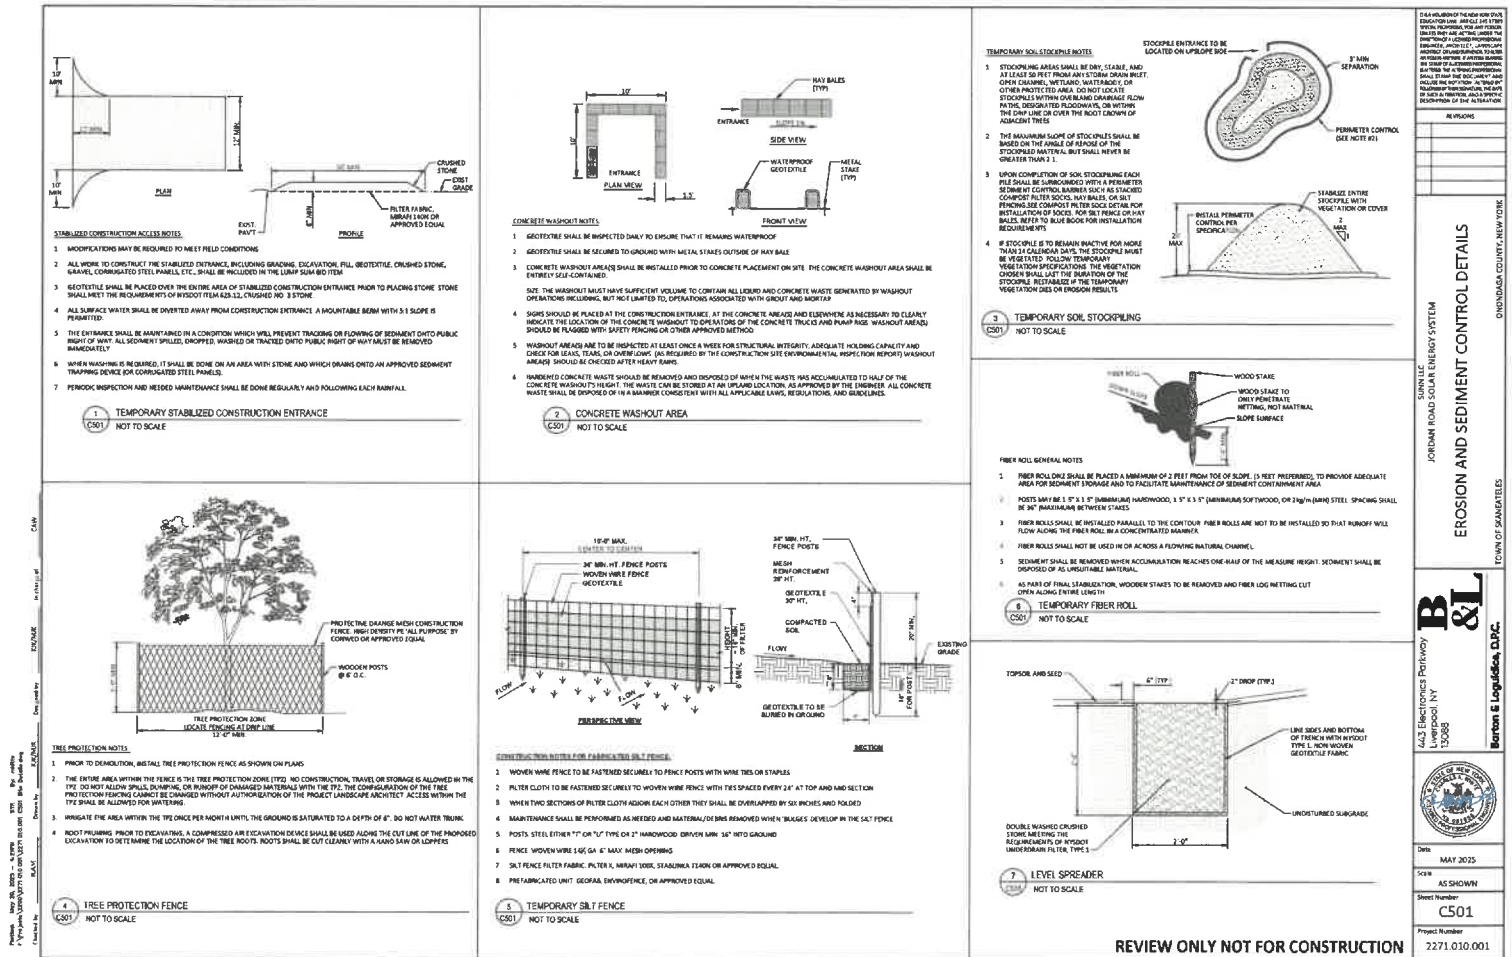


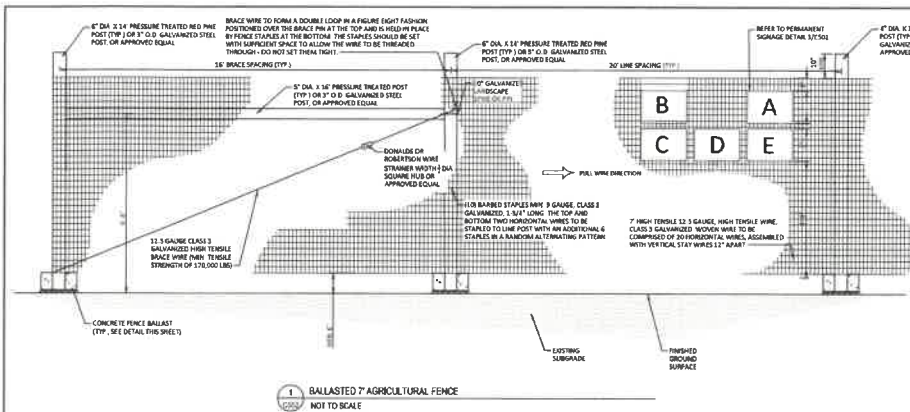

BRACING NOTES

- BRACING IS REQUIRED AT ALL CORNER, END, GATE, AND PULL ASSEMBLIES IN THE FENCE.
- CORNERS ARE REQUIRED AT ALL POINTS WHERE THE FENCE ALIGNMENT CHANGES 15 DEGREES OR MORE. THREE 6\"/>
- END BRACING IS REQUIRED WHERE THE FENCE ENDS AT A BUILDING OR ON EACH SIDE OF A GATE OPENING. TWO 6\"/>
- PULL ASSEMBLIES ARE REQUIRED IN STRAIGHT SECTIONS OF FENCE SO THAT THE MAXIMUM DISTANCE BETWEEN CORNERS DOES NOT EXCEED 1,000 FEET. TWO 6\"/>
- DOUBLE BRACES SHOULD BE USED ON EACH END FOR STRAIGHT FENCE LINES EXCEEDING 1,000 FEET. DOUBLE END BRACES REQUIRE THREE 6\"/>

1 BALLASTED 7' AGRICULTURAL FENCE
NOT TO SCALE

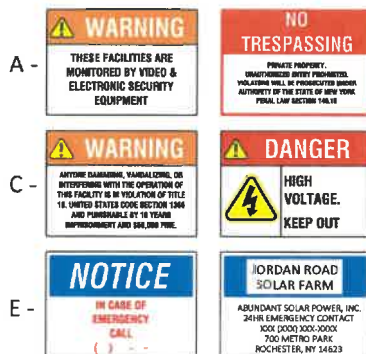

NOTES

- ALL SIGNS TO BE 18\"/>
- SIGNS SHALL BE 10% RESISTANT AND IN COLOR. SIGN MATERIAL SHALL BE HOPE OR LIGHT GAUGE GALVANIZED STEEL.
- SIGNS TO BE ATTACHED TO FENCING WITH PERMANENT FASTENERS.
- SIGNS SHALL BE INSTALLED IN GROUPS EVERY 300\"/>
- FINAL SIGN GRAPHICS SHALL BE REVIEWED AND APPROVED BY THE OWNER.

2 PERMANENT SIGNAGE
NOT TO SCALE

REVIEW ONLY NOT FOR CONSTRUCTION

2271.030-001	
B&L	
Jordan Road Solar Energy System	
SITE DETAILS - FENCING	
2271.030-001	
DATE: MAY 2025	
SCALE: AS SHOWN	
SHEET NUMBER: 0502	
PROJECT NUMBER: 2271.030.001	



2 CONCRETE FENCE BALLAST DETAIL
NOT TO SCALE


REVIEW ONLY NOT FOR CONSTRUCTION

2271.010.

Date	MAY 2025
Scale	AS SHOWN
Sheet Number	C505
Project Number	2271.010.001


REVIEW ONLY NOT FOR CONSTRUCTION

Project: 2271.010.001 - C506
Sheet: 2271.010.001 - C506
Scale: AS SHOWN
Date: MAY 2025
Drawn by: B. J. [unintelligible]
Checked by: [unintelligible]
Reviewed by: [unintelligible]
Approved by: [unintelligible]

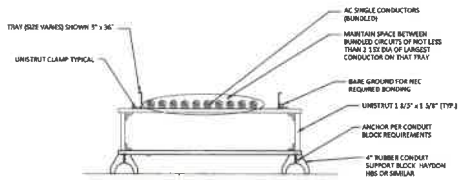

NOTES
1. CABLE TRAY DETAIL PROVIDED FOR APPROVAL PURPOSES ONLY.

1 CABLE TRAY
NOT TO SCALE

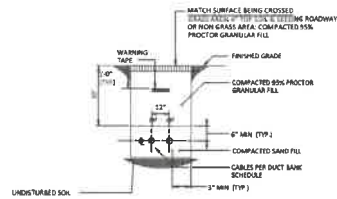

NOTES
1. DIRECT BURIAL DUCT BANK DETAIL PROVIDED FOR APPROVAL PURPOSES ONLY.

2 DIRECT BURIAL DUCT BANK
NOT TO SCALE

REVIEW ONLY NOT FOR CONSTRUCTION

SUNBELT JORDAN ROAD SOLAR ENERGY SYSTEM SITE DETAILS - UTILITIES	
OWNERS: SUNBELT 1443 Electronics Parkway Hempstead, NY 11550	
DESIGNER: B&L Benton & Logsdon, D.P.C.	
DATE: MAY 2025	
SCALE: AS SHOWN	
SHEET NUMBER: C506	
PROJECT NUMBER: 2271.010.001	