



SCALE 1"=2000'

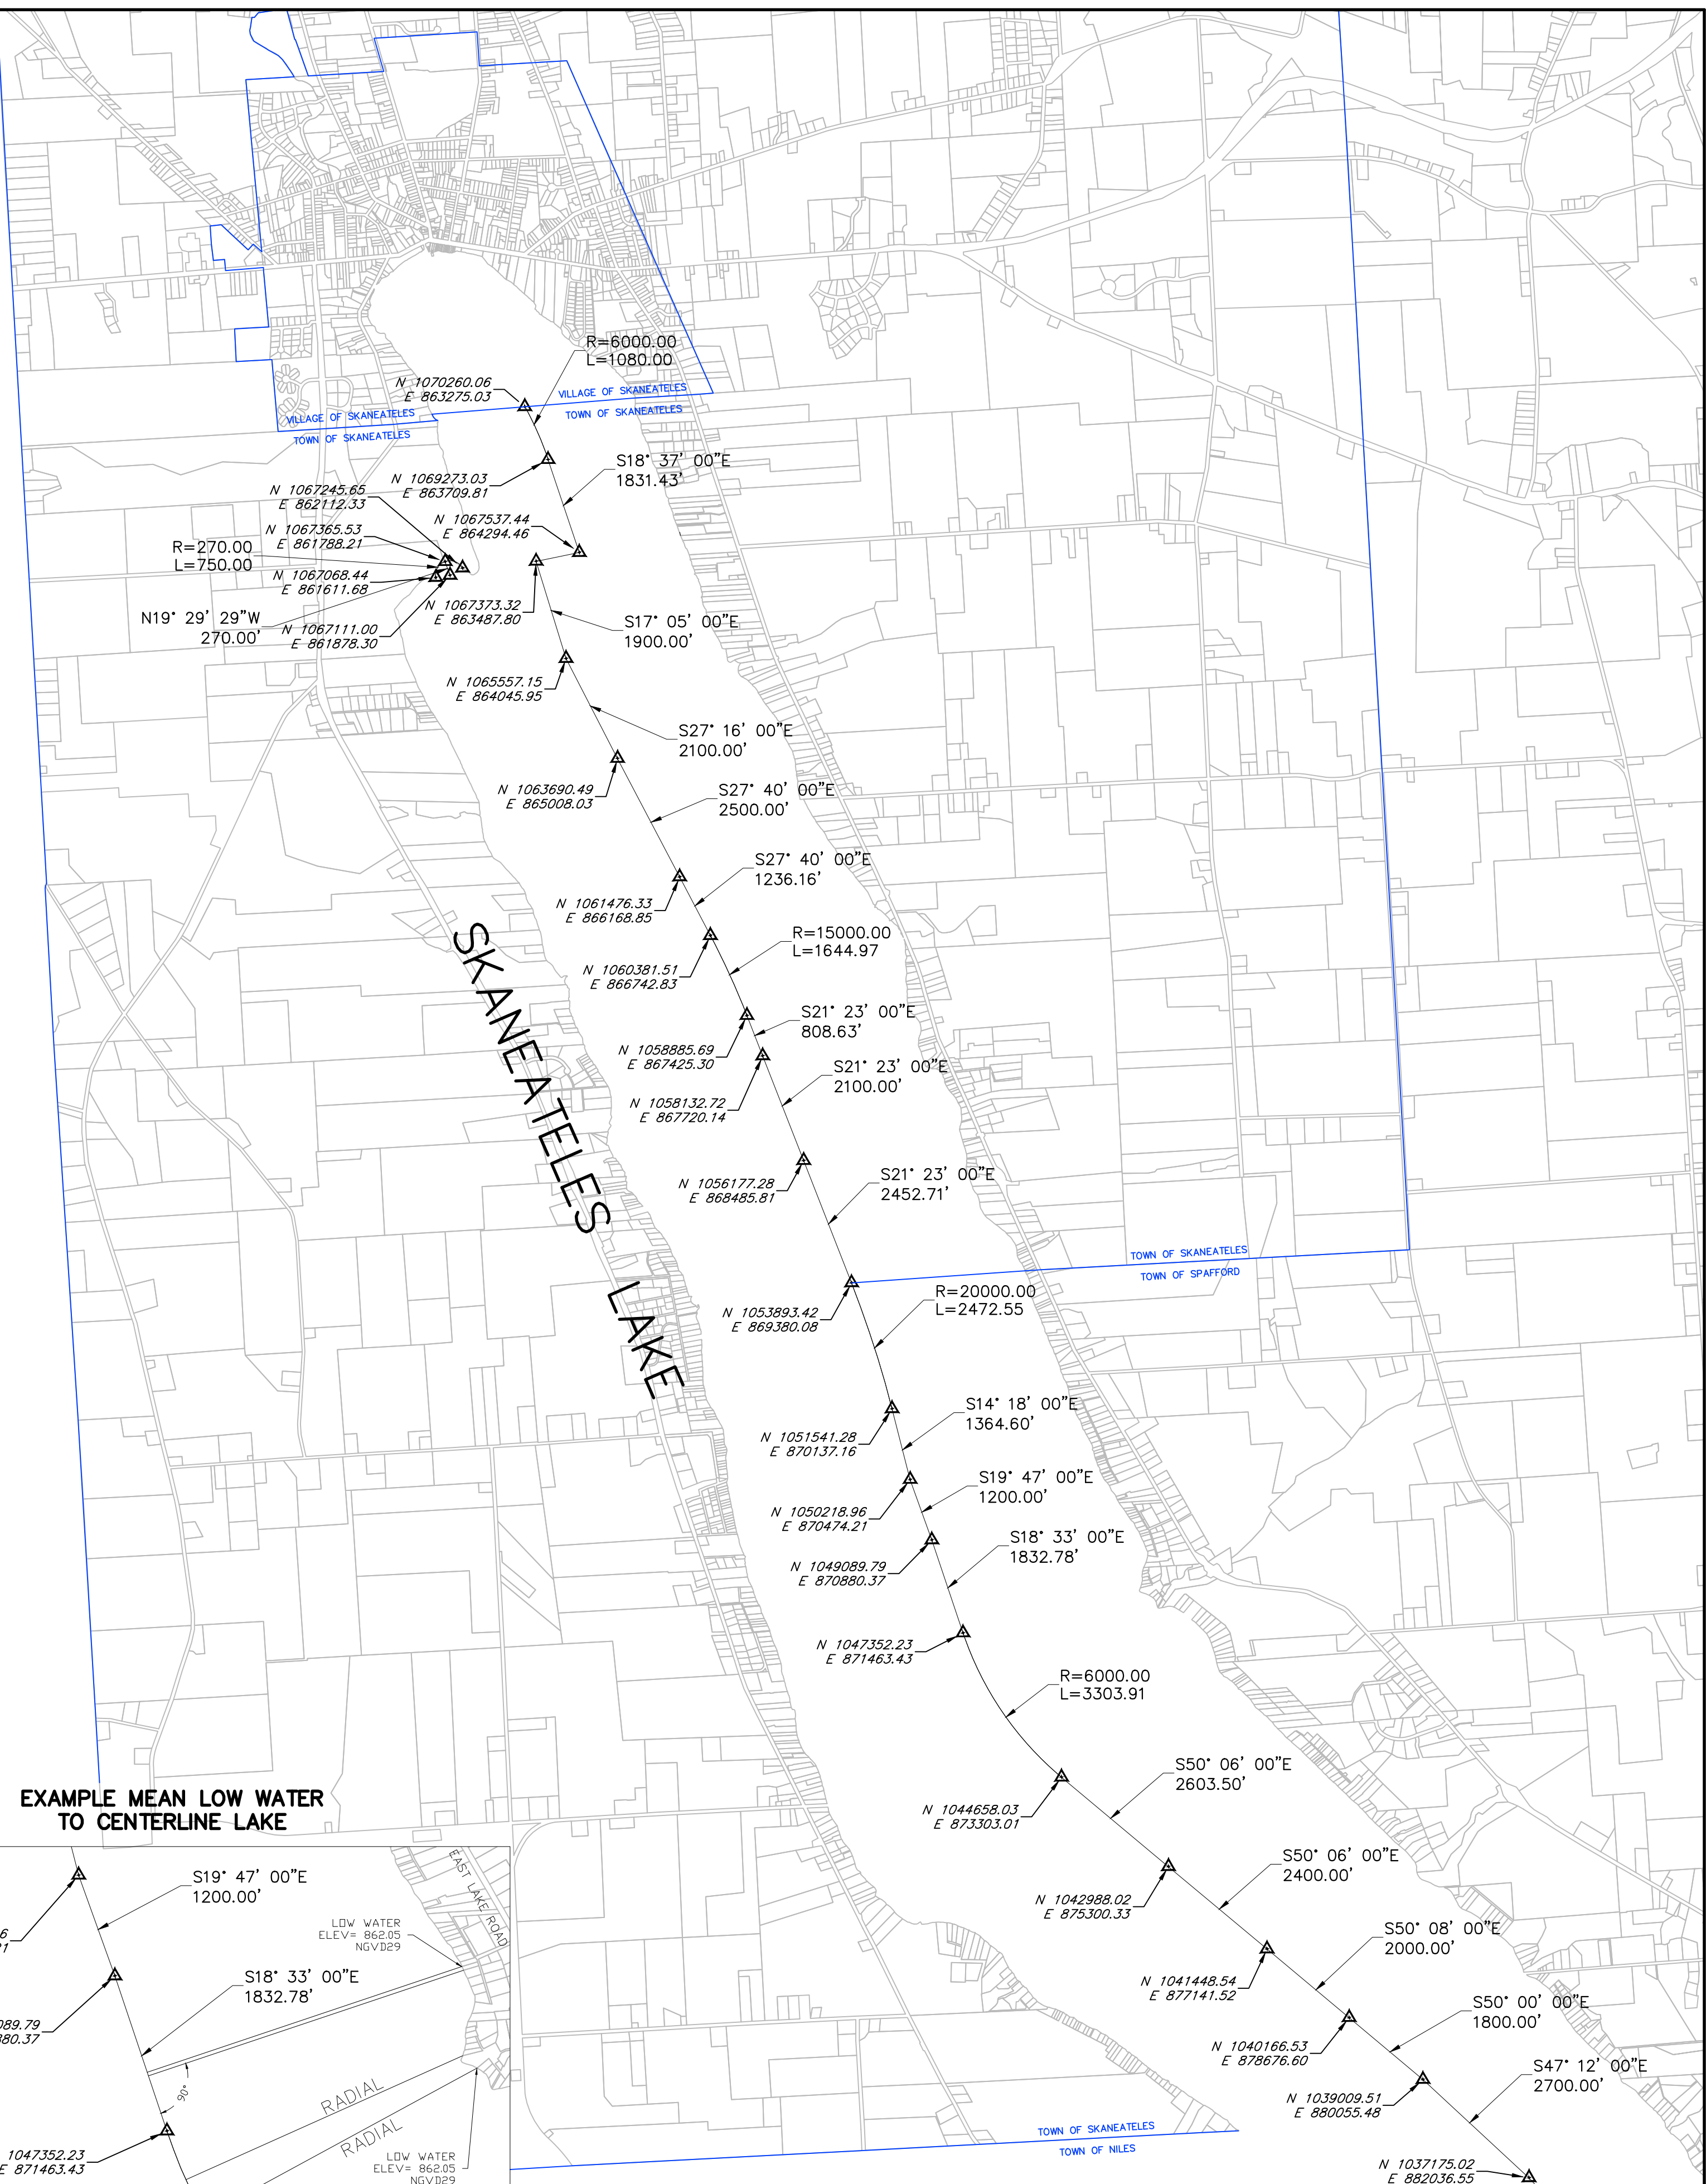

EXAMPLE MEAN LOW WATER TO CENTERLINE LAKE

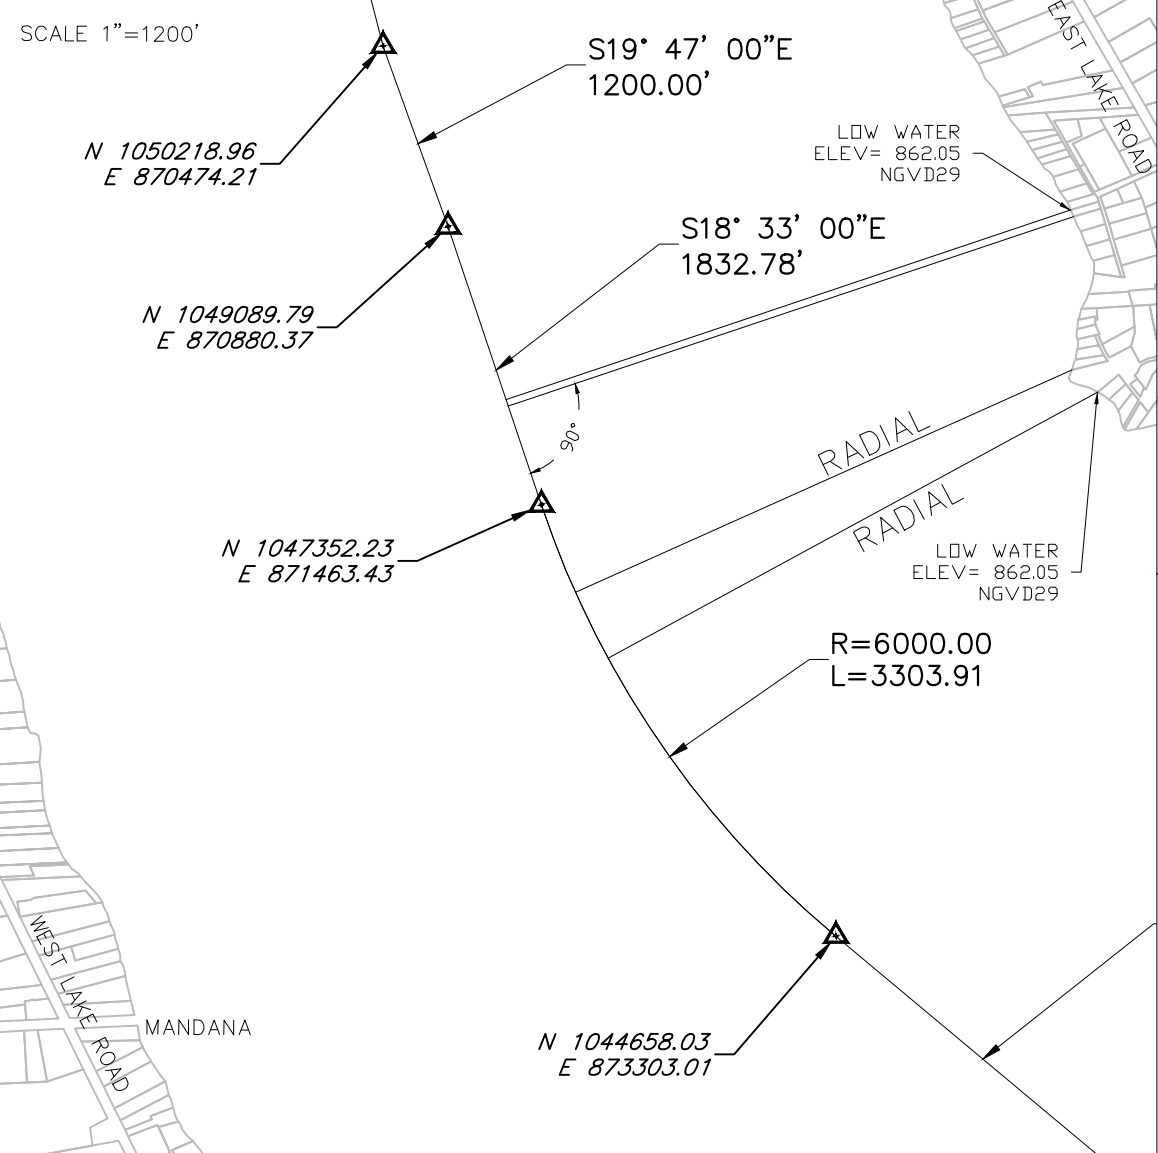

NOTE: HORIZONTAL DATUM NAD83 NYS CENTRAL ZONE



Signature of Paul J. Olszewski
PAUL J. OLSZEWSKI, P.L.S. LICENSE No. 50212
UNAUTHORIZED ALTERATION OR ADDITION TO A SURVEY MAP BEARING A LICENSED LAND SURVEYOR'S SEAL IS A VIOLATION OF SECTION 7209, SUB-DIVISION 2, OF THE NEW YORK STATE EDUCATION LAW.
COPIES FROM THE ORIGINAL OF THIS SURVEY MAP NOT MARKED WITH AN ORIGINAL OF THE LAND SURVEYOR'S INKED SEAL OR HIS EMBOSSED SEAL SHALL NOT BE CONSIDERED TO BE A VALID TRUE COPY.
DATE: JUNE 13, 2023

SKANEATELES LAKE CENTERLINE	
TOWN OF SKANEATELES	
COUNTY OF ONONDAGA	STATE OF NEW YORK
PAUL JAMES OLSZEWSKI, P.L.S., PLLC 1326 NEW SENECA TPKE, SUITE A SKANEATELES NEW YORK, 13152 315-488-5552 pjosurvey.com	
SCALE: 1" = 2000 FEET	PROJECT No. SKANEATELES LAKE CENTERLINE